


GROUND FLOOR PLAN

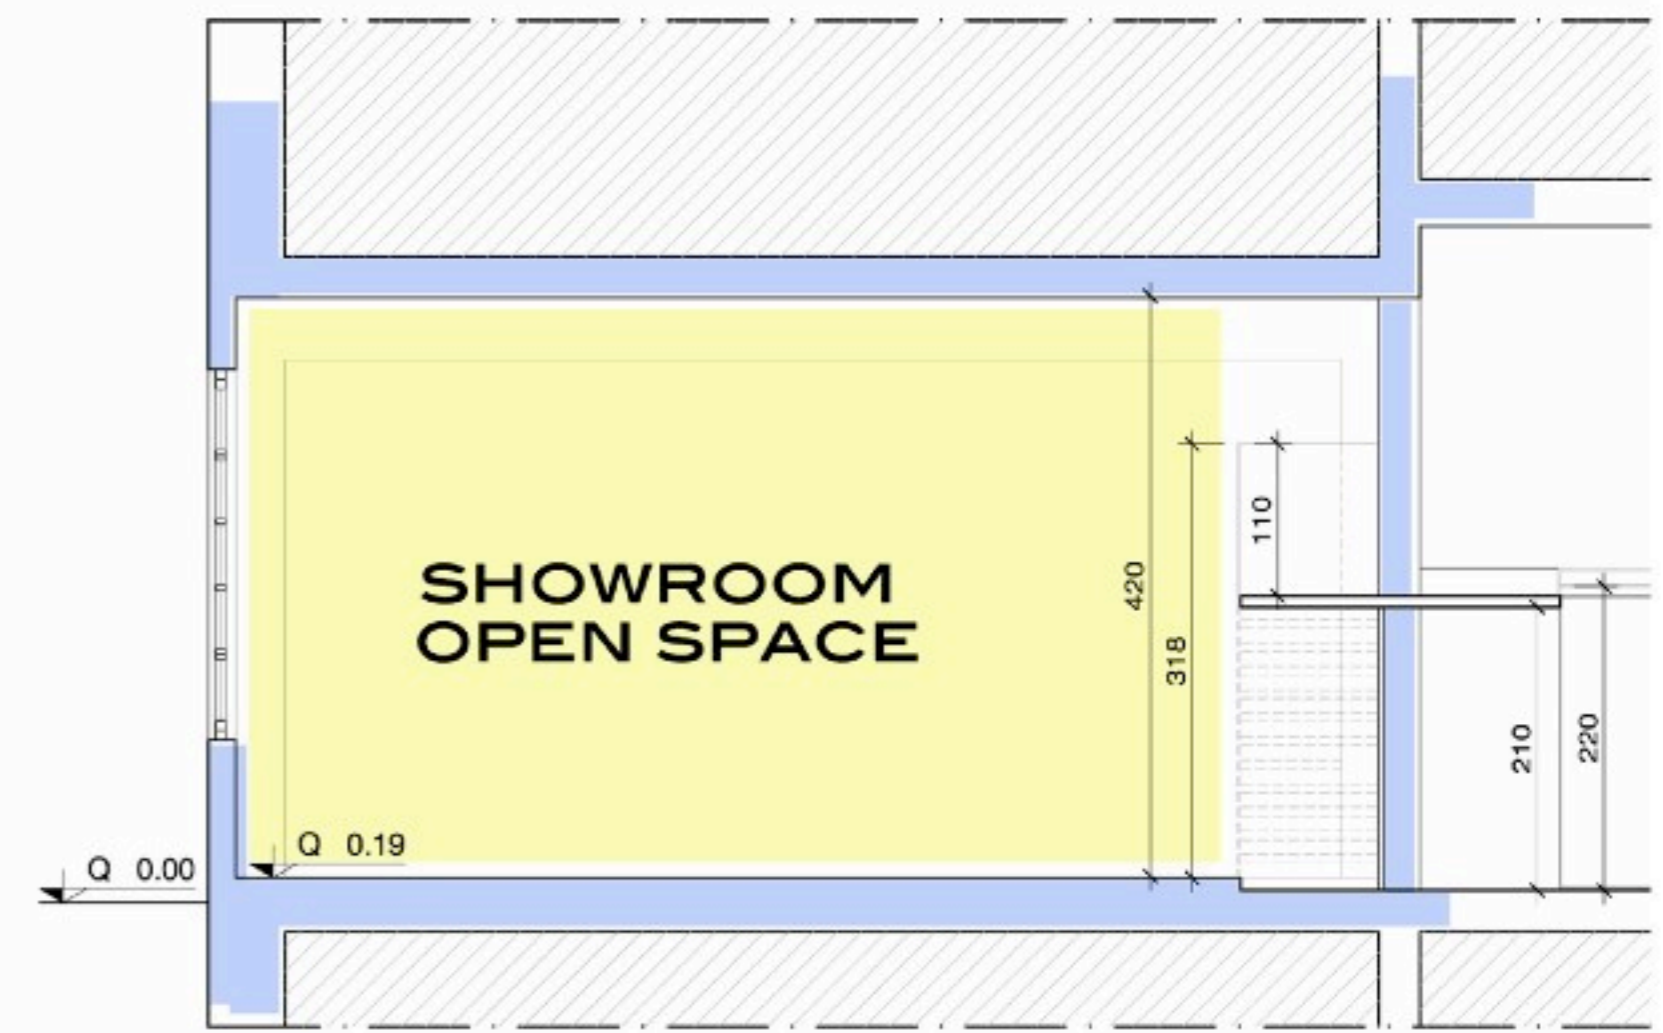

SECTION PLAN